

LEGEND

SYMBOL	DESCRIPTION	QTY	NOTES
	EXISTING TREE TO BE REMOVED	3	ONE (1) TREE DEFINED AS 'TREE', TWO (2) TREES DEFINED EACH AS 'FIFTY-FIVE INCH TREE' - PER ORDINANCE NO. 949
NOTE: NO OTHER TREES ON SITE ARE DEFINED AS 'TREE', 'FIFTY-FIVE INCH TREE' OR 'HERITAGE TREE' - PER ORDINANCE NO. 949			

© HUNTINGTON & KIEST 2025  
Drawing not to be reproduced without  
written permission from  
Huntington & Kiest.

Revisions		
No.	Date	Description


HUNTINGTON & KIEST  
LANDSCAPE ARCHITECTS  
5511 S Hood Ave  
Portland, Oregon 97239  
T 503.222.3383

MCGINNIS  
RESIDENCE  
101 S COTTAGE AVE  
GEARHART, OR 97138

Project Number: 2472  
Designed By: CSK  
Drawn By: RAS  
Checked By: CSK  
Issue Date: 03/19/2025  
Sheet Title:

SITE PLAN

L0.0

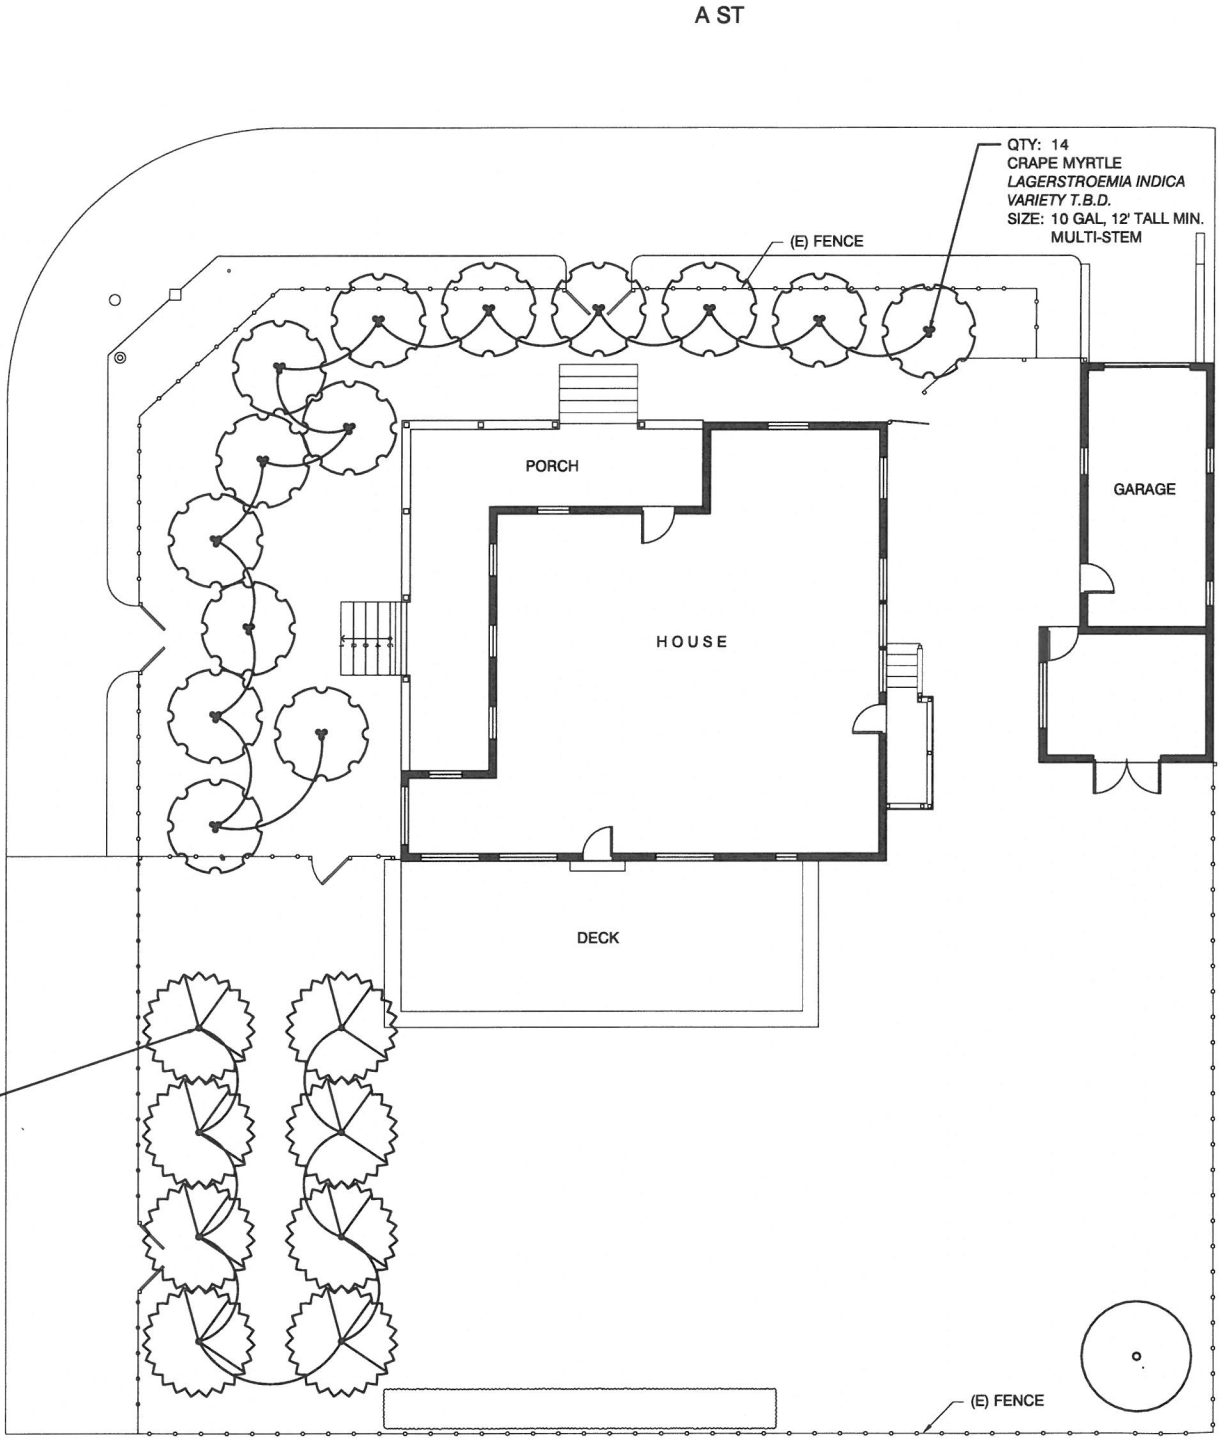

A ST

S COTTAGE AVE

QTY: 8  
LAVALLE HAWTHORN  
CRATAEGUS X LAVALLEI  
SIZE: 10 GAL, 10-12' TALL MIN.

QTY: 14  
CRAPE MYRTLE  
LAGERSTROEMIA INDICA  
VARIETY T.B.D.  
SIZE: 10 GAL, 12' TALL MIN.  
MULTI-STEM

LEGEND

SYMBOL	COMMON / BOTANICAL NAME	QTY	SIZE / NOTES
	CRAPE MYRTLE / LAGERSTROEMIA INDICA / VARIETY T.B.D.	14	10 GAL MIN. 12' TALL MIN. MULTI-STEM
	LAVALLE HAWTHORN / CRATAEGUS X LAVALLEI	8	10 GAL MIN. 10-12' TALL MIN.

© HUNTINGTON & Kiest 2025  
Drawing not to be reproduced without  
written permission from  
Huntington & Kiest.

Revisions		
No.	Date	Description

HUNTINGTON & Kiest  
LANDSCAPE ARCHITECTS  
5511 S Hood Ave  
Portland, Oregon 97239  
T 503.222.3383

MCGINNIS  
RESIDENCE  
101 S COTTAGE AVE  
GEARHART, OR 97138

Project Number:	2472
Designed By:	CSK
Drawn By:	RAS
Checked By:	CSK
Issue Date:	03/19/2025
Sheet Title:	MITIGATION PLAN

L0.1